

Project Overview


Burke Creek Rabe Meadow Riparian Restoration Project Douglas County, Nevada

Legend


- 1
- Sub-Project Area
 - APE (274 ac.)
 - Ex. Burke Creek
 - Ex. Channel to be removed
 - Ex. Paved Path
 - Ex. Lam Watah Trail (unpaved)
 - Ex. Project Area Property Line
 - Construction Staging
 - Ex. Road to be removed
 - Ex. Conc. Box Culvert to be removed

Proposed Features

- Raise Trail Grade
- Earthen Berm
- Paved Bike Path
- Proposed Box Culvert
- Stormwater Basin
- Proposed Channel
- Proposed Restoration area
- Proposed paved access
- Ex. Powerline to underground
- Ex. Southwest Gas service line
- Remove Social Trail
- Proposed Construction Access Route

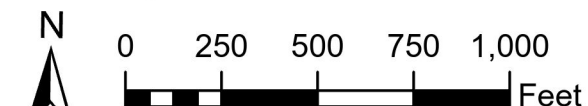

Scale: 1:6,000 1"=500'
Coordinate System: NAD83 State Plane
Projection: Nevada West
Aerial Imagery Source: EagleView, 4/14/22
Preparation Date: 3/5/2024

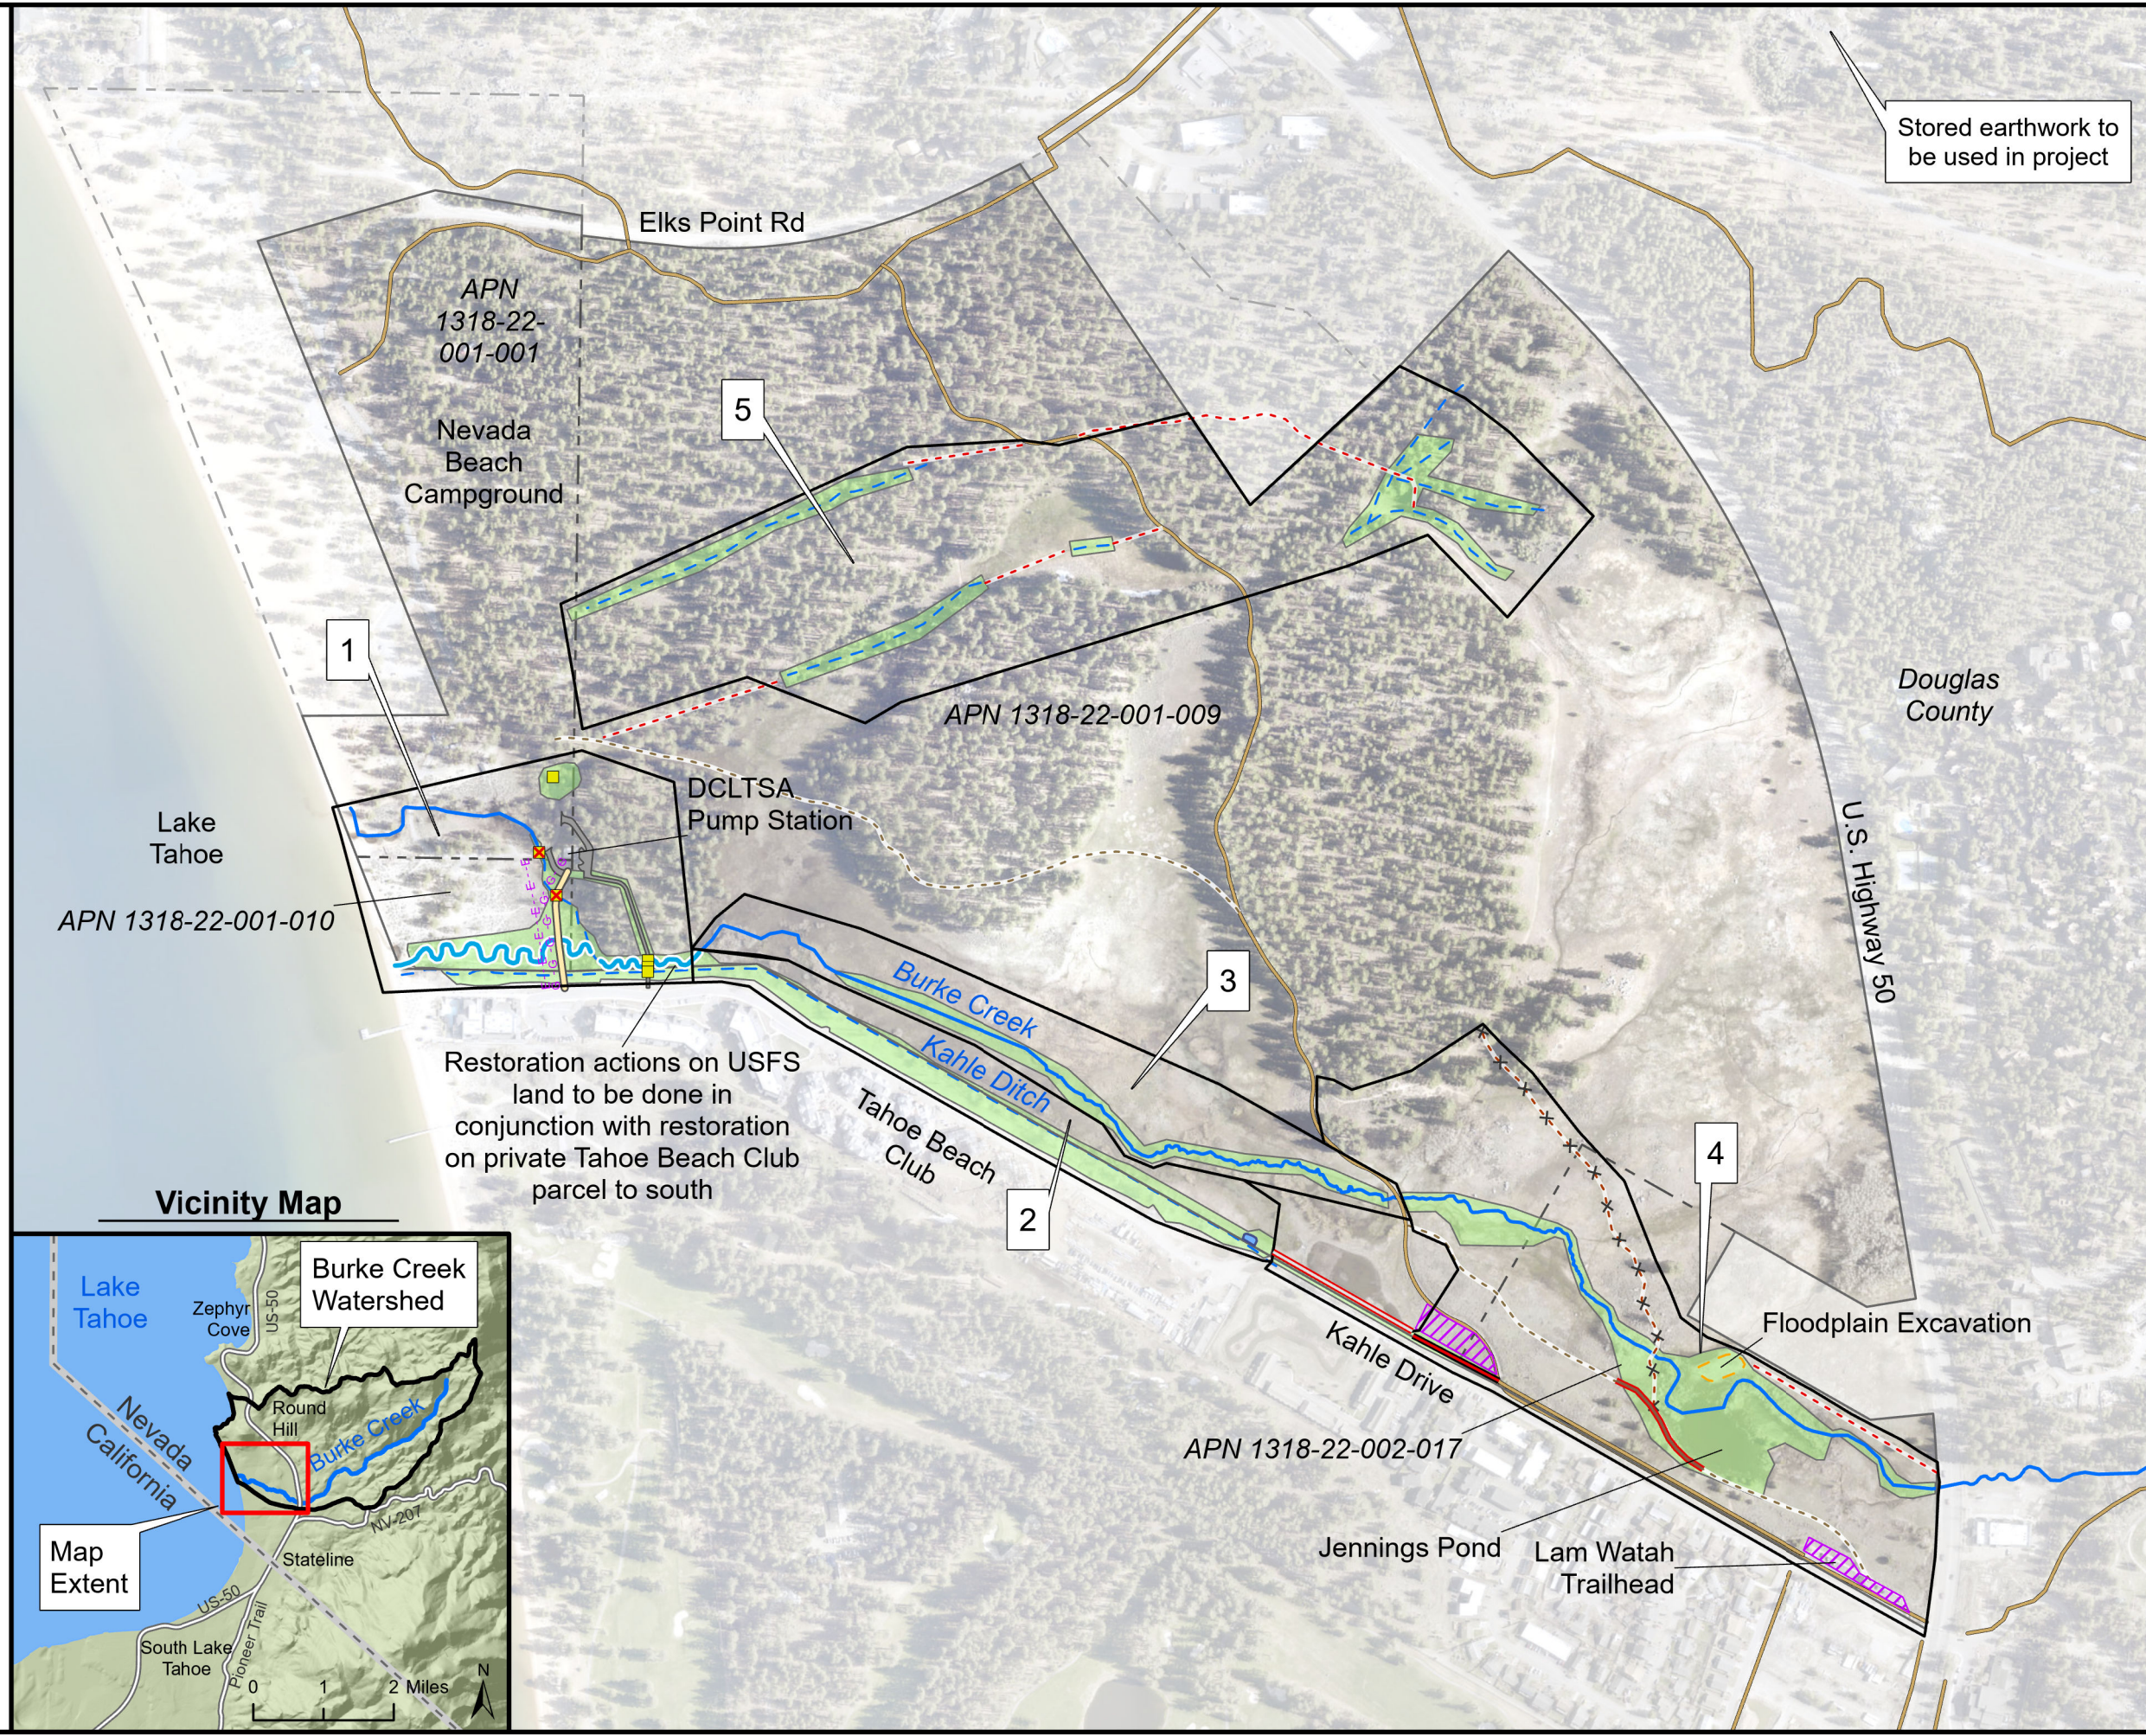

Vicinity Map

