

**ZEPHYR WATER QUALITY IMPROVEMENT PROJECT, PHASE 2  
ZEPHYR COVE, NEVADA**

Nevada Tahoe Conservation District  
400 Dorla Ct., PO Box 915  
Zephyr Cove, Nevada 89448  
(775) 586-1610

---

The following modifications are hereby made to the Bidding and Contract documents for the above referenced project:

**CHANGES TO THE BID DOCUMENTS**

**ITEM 1:** Attached to this document is the document "ADDITIONS TO SOLICITATION DOCUMENTS & SPECIFICATIONS FOR ZEPHYR COVE WATER QUALITY IMPROVEMENT PROJECT, PHASE 2" which shall be considered a part of the bid packet. These additions provided information on the required bonds as well as additional required forms and information on prevailing wages and permits obtained to date.

**ITEM 2:** In the "Instructions to Bidders," in item number 8, the sentence "Work on USFS Parcel 1318-10-000-002 must be completed by June 2, 2017," should be changed to "Work on USFS Parcel 1318-10-000-002 must be completed by June 15, 2017." Additional US Forest Service permit conditions are available in the Appendix D of the revised Special Technical Provisions attached to this addendum.

**ITEM 3:** In the "Instructions to Bidders," in item number 8, add the following sentences for the Nevada Department of Transportation right-of-way lane closure requirements "Daytime work and a full single lane closure in US-50 will be allowed up to May 25<sup>th</sup>. No work will be allowed during holiday weekends and the day before or after on US-50 (May 26<sup>th</sup>-May 30<sup>th</sup>). Starting May 31<sup>st</sup>, night work only will be allowed on US-50. "

**ITEM 4:** Tree removal of the 15 trees shown on the Plan Sheet C-3 will be performed prior to May 1 by the US Forest Service or a separate NTCD sub-contractor. 3 of these trees will have the stumps also removed. The special technical provisions and bid schedule shall be modified to eliminate tree removal (bid item 5). A new bid schedule is attached or you may cross out bid item 5 on the existing bid schedule. Trees under 6" diameter breast height and removal of 12 larger tree stumps (from the 15 cut trees) should be considered included in the cost for Clearing and Grubbing.

**ITEM 5:** Amend section 260.04 to include the phrase: "Temporary irrigation must run from the completion of the project through the first freeze or October 31<sup>st</sup>, 2017, whichever is sooner. "

**ITEM 6:** In the Project Plans, detail 3 on page D-2, shall be amended to include the following note:

*11. Trench width of pipe OD + 3' is necessary if the trench will be backfilled with granular backfill. If flowable fill (Class A: excavatable slurry cement per NDOT Specification) is used as backfill like the detail shows, then the trench width can be reduced to pipe OD+ 8" (4" on each side).*

**ITEM 7:** Sheet TC-1, attached to this addendum, shall be incorporated into the project plan set as the base traffic control plan and the minimum required by NDOT.

**ITEM 8:** There will be an optional pre-bid site meeting on Friday, March 24, 2017 at 2 PM. Please park in the southern lot of the Zephyr Cove Resort (where the staging area is shown on the Project Plans).

**CLARIFICATION ITEMS**

**CLARIFICATION ITEM 1:** A signed copy of Addendum 1 shall be attached to and submitted with the bid proposal.

**ATTACHMENTS**

- Additions to Solicitation Documents & Specifications for Zephyr Cove Water Quality Improvement Project, Phase 2
- Revised Bid Schedule
- Traffic Control Plan Sheet TC-1

**END OF ADDENDUM**

Name of Firm: \_\_\_\_\_ Date: \_\_\_\_\_

By: \_\_\_\_\_

**ADDITIONS TO SOLICITATION DOCUMENTS & SPECIFICATIONS  
FOR  
ZEPHYR COVE WATER QUALITY IMPROVEMENT PROJECT, PHASE 2  
ZEPHYR COVE, DOUGLAS COUNTY, NEVADA**

1. Preferential Bidder Status.....	A-1
2. Preferential Bidder Status Affidavit.....	A-2
3. Bid Bond.....	A-3 to A-4
4. Five Percent List of Responsible Trades.....	A-5
5. Two Hour One Percent List of Responsible Trades.....	A-6
6. Certification of Bidder Regarding Penalties for Noncompliance with Nevada Prevailing Wage Requirements.....	A-7
7. Qualification of Bidder Certificate.....	A-8
8. Labor and Material Payment Bond .....	A-9 to A-10
9. Performance and Completion Bond.....	A-11 to A-12
10. Prevailing Wage Rates .....	Exhibit C
11. Permits .....	Exhibit D

## PREFERENTIAL BIDDER STATUS

NRS 338.147 and NRS 338.1389 provides that a contractor who has been found to be a responsible contractor and who provides proof to, and receives an Interim Certificate of Eligibility from, the Nevada State Contractor's Board that certifies the payment of:

- (1) The sales and use taxes imposed pursuant to Chapter 372, 374 and 377 of NRS on materials used for construction in the State of Nevada of not less than \$5,000 for each consecutive 12-month period for 60 months immediately preceding the submission of his bid;
- (2) The motor vehicle privilege tax imposed pursuant to Chapter 371 of NRS on the vehicles used in the operation of the general contractor's business in the State of Nevada of not less than \$5,000 for each consecutive 12-month period for 60 months immediately preceding the submission of his bid; or
- (3) Any combination of such sales and use taxes and motor vehicle privilege tax, or
- (4) Acquired, by inheritance, gift, or transfer through a stock option plan for employees, all the assets and liabilities of a viable, operating construction firm that possesses a:
  - a) License as a general contractor pursuant to the provisions of Chapter 624 of the NRS; and
  - b) Interim Certificate of Eligibility to receive a preference in bidding on public works

shall be deemed to have submitted a better bid than a competing contractor who has been certified to have made payment of those taxes if the amount of his bid is not more than 5% higher than the amount bid by the competing contractor.

Contractors who desire to claim this preference, must submit to NTCB with the bid, a copy of a valid Nevada State Contractor's Board Interim Certificate of Eligibility and the Preferential Bidder Status Affidavit provided on the following page.

**PREFERENTIAL BIDDER STATUS**  
**AFFIDAVIT**

I, \_\_\_\_\_, on behalf of the Prime Contractor, \_\_\_\_\_  
\_\_\_\_\_, swear and affirm that in order to be in compliance with NRS 338 and be eligible to receive a preference in bidding on **ZEPHYR COVE WATER QUALITY IMPROVEMENT PROJECT, PHASE 2, ZEPHYR COVE, DOUGLAS COUNTY, NEVADA**, certify that the following requirement will be adhered to, documented and attained on completion of the contract. Upon submission of this affidavit on behalf of \_\_\_\_\_, I recognize and accept that failure to comply with any requirements is a material breach of the contract and entitles the Awarding Body to damages. In addition the Contractor may lose its certification for a preference in bidding for 5 years and/or its ability to bid on any contracts for public works for one year pursuant to NRS 338:

1. The Contractor shall ensure at least 50 percent of the workers possess a Nevada driver's license or identification card;
2. The Contractor shall ensure all of the non-apportioned vehicles primarily used on this project are registered in Nevada;
3. The Contractor shall ensure at least 25 percent of the materials used on this project are purchased in Nevada and;
4. The Contractor shall ensure payroll records related to this project are maintained and available within the State of Nevada.

By: \_\_\_\_\_

Title: \_\_\_\_\_

Signature: \_\_\_\_\_

Date: \_\_\_\_\_

Signed and sworn to (or affirmed) before me on this \_\_\_\_\_ day of \_\_\_\_\_, 20\_\_\_\_, by \_\_\_\_\_ (name of person making statement).

\_\_\_\_\_ STAMP AND SEAL  
Notary Signature

**BID BOND**

KNOW ALL MEN BY THESE PRESENTS, that we, the undersigned, \_\_\_\_\_  
\_\_\_\_\_, as Principal, and \_\_\_\_\_

(legal description and address of Surety)

authorized to do business of Surety in the State of Nevada, as Surety, are held and firmly bound unto Nevada Tahoe Conservation District, as NTCD, in the sum of \_\_\_\_\_ Dollars (\$\_\_\_\_\_), (which is not less than 5% of the contract price) for the payment of which, well and truly to be made, we hereby jointly and severally bind ourselves, our heirs, executors, and administrators, successors, and assigns.

Signed this \_\_\_\_ day of \_\_\_\_\_, 2017.

The conditions of the above obligation is such that whereas the Principal has submitted to NTCD, a certain bid, attached hereto and hereby made a part hereof, to enter into a Contract in writing for the **“ZEPHYR COVE WATER QUALITY IMPROVEMENT PROJECT, PHASE 2, ZEPHYR COVE, DOUGLAS COUNTY, NEVADA”**.

Now, therefore, if said bid shall be rejected, or in the alternative, if said bid shall be accepted and the Principal shall execute and deliver a Contract in the form of contract attached hereto (properly completed in accordance with said Bid) and shall furnish a Bond for his Faithful Performance of said Contract, and a Bond for the payment of all persons performing labor or furnishing materials in connection therewith, and shall provide and comply with the insurance requirements, and shall in all other respects perform the agreement created by the acceptance of said bid, then this obligation shall be void.

Otherwise, the same shall remain in force and effect, and the sum herein specified paid over to the NTCD, it being expressly understood and agreed that the liability of the Surety for any and all claims hereunder shall, in no event, exceed the amount of this obligation as herein stated.

The Surety, for value received, hereby stipulates and agrees that the obligations of said Surety and its bond shall be in no way impaired or affected by an extension of the time within which the NTCD may accept such bid; and said Surety does hereby waive notice of such extension.

In Witness whereof, the Principal and the Surety have hereunto set their hands and seals, and such of them as are corporations have caused their corporate seals to be hereto affixed and these presents to be signed by their officers, the day and year first set forth above.

\_\_\_\_\_  
Principal

Seal: \_\_\_\_\_  
Signature

\_\_\_\_\_  
Surety

Seal: \_\_\_\_\_  
Signature

**BID BOND (continued)**

On this \_\_\_\_\_ day of \_\_\_\_\_, 2017, personally appeared before me, a Notary Public,  
\_\_\_\_\_, who acknowledged to me that he/she was the Principal  
authorized to sign the foregoing Bid Bond.

\_\_\_\_\_  
NOTARY PUBLIC

On this \_\_\_\_\_ day of \_\_\_\_\_, 2017, personally appeared before me, a Notary Public,  
\_\_\_\_\_, who acknowledged to me that he/she was the Surety authorized  
to sign the foregoing Bid Bond.

\_\_\_\_\_  
NOTARY PUBLIC

Surety's Licensed Nevada Agent:

\_\_\_\_\_  
Company Name

\_\_\_\_\_  
Address

\_\_\_\_\_  
Telephone

By: \_\_\_\_\_  
(Note: Signature to be Notarized)

Type: \_\_\_\_\_

Bond No. \_\_\_\_\_

Subscribed and sworn to before me this \_\_\_\_\_ day of \_\_\_\_\_, 2017.

\_\_\_\_\_  
Notary Public

**FIVE PERCENT LIST OF RESPONSIBLE TRADES**

**PURSUANT TO NRS 338 PRIME CONTRACTORS MUST LIST THE WORK THEY INTEND ON COMPLETING THAT MEETS THE REQUIREMENTS OF 5% ON THIS FORM**

List below the name, address and contractor's license number for each company by trade who will provide labor or a portion of the work on this project for which the company will be paid an amount exceeding five percent (5%) of the prime contractor's total bid. (Attach additional sheets if necessary.)

Trade (type of work)	Name/Address	License No.
1. _____	_____ _____ _____	_____
2. _____	_____ _____ _____	_____
3. _____	_____ _____ _____	_____
4. _____	_____ _____ _____	_____
5. _____	_____ _____	_____

Note: Within 2 hours after bid opening, the bidders who submitted the three lowest bids must submit a list of the name and contractor's license number of each contractor who will provide labor or a portion of the work on the project for which he will be paid an amount exceeding one percent (1%) of the contractor's total bid or \$50,000, whichever is greater. A bidder who fails to submit the lists as required herein within the time prescribed herein shall be deemed not responsive. The bidder is hereby notified that the prime contractor must include his name on the list required by NRS 338.141(3) if he is to perform any of the work that is required to be listed. The prime contractor's bid will be deemed not responsive for failure to comply with this statutory requirement.

A bidder whose bid is accepted may not substitute subcontractors named in the bid or listed within 2 hours after bid opening, except as provided in NRS 338.141



**TWO HOUR ONE PERCENT LIST OF RESPONSIBLE TRADES**

**PURSUANT TO NRS 338 PRIME CONTRACTORS MUST LIST THE WORK THEY INTEND ON COMPLETING THAT MEETS THE REQUIREMENTS OF 1% ON THIS FORM**

List below the name, address and contractor's license number for each company by trade who will provide labor or a portion of the work on this project for which the company will be paid an amount exceeding one percent (1%) of the prime contractor's total bid. (Attach additional sheets if necessary.)

Trade (type of work)	Name/Address	License No.
1. _____	_____ _____ _____	_____
2. _____	_____ _____ _____	_____
3. _____	_____ _____ _____	_____
4. _____	_____ _____ _____	_____
5. _____	_____ _____ _____	_____

Note: Within 2 hours after bid opening, the bidders who submitted the three lowest bids must submit a list of the name and contractor's license number of each contractor who will provide labor or a portion of the work on the project for which he will be paid an amount exceeding one percent (1%) of the prime contractor's total bid or \$50,000, whichever is greater. A bidder who fails to submit the lists as required herein within the time prescribed herein shall be deemed not responsive. The bidder is hereby notified that the prime contractor must include his name on the list required by NRS 338.141(3) if he is to perform any of the work that is required to be listed. The prime contractor's bid will be deemed not responsive for failure to comply with this statutory requirement.

A bidder whose bid is accepted may not substitute subcontractors named in the bid or listed within 2 hours after bid opening, except as provided in NRS 338.141.

**Nevada Tahoe Conservation District, FAX (775) 586-1612**

**CERTIFICATION OF BIDDER REGARDING PENALTIES FOR  
NONCOMPLIANCE WITH NEVADA PREVAILING WAGE REQUIREMENTS**

The undersigned bidder, proposed contractor or subcontractor certifies that:

1. This contract is for a public work as set forth in Nevada Revised Statutes Chapter 338.
2. A contractor engaged on public works shall forfeit, as a penalty to the public body on behalf of which the contract has been made and awarded to the contractor, not less than \$20 nor more than \$50 for each calendar day or portion thereof that each workman employed on the public work:
  - a) Is paid less than the designated rate for any work done under the contract, by the contractor or any subcontractor under him;
  - b) Is not reported accurately to the public body awarding the contract as required pursuant to NRS 338.070.
3. If a penalty is imposed pursuant to this section, the costs of the proceeding, including investigative costs and attorney's fees, may be recovered by the Labor Commissioner.

---

Name of Bidder

---

Name and Title of Authorized Representative

---

Signature

---

Date

**QUALIFICATION OF BIDDER CERTIFICATE**

The undersigned bidder, proposed contractor or subcontractor certifies, that they are qualified to do the Zephyr Cove Water Quality Improvement Project, Phase 2 as described in Section 102 CONTRACTOR QUALIFICATIONS of the Special Technical Provisions and submitted all qualification as stated in 102.01 Description together with the bid document.

Contractor Qualifications \_\_\_\_\_

\_\_\_\_\_

\_\_\_\_\_

\_\_\_\_\_

\_\_\_\_\_

\_\_\_\_\_

\_\_\_\_\_

\_\_\_\_\_

\_\_\_\_\_

\_\_\_\_\_  
Name of Bidder, Proposed Contractor or Subcontractor

\_\_\_\_\_  
Name and Title of Authorized Representative

\_\_\_\_\_  
Signature

\_\_\_\_\_  
Date

**LABOR AND MATERIAL PAYMENT BOND**  
**FOR PUBLIC WORKS REQUIRED PURSUANT TO NRS CHAPTER 339**

KNOW ALL MEN BY THESE PRESENTS: That \_\_\_\_\_  
(Name and Address [or legal description] of Contractor)  
as Principal, hereinafter called "Principal", and \_\_\_\_\_

\_\_\_\_\_  
(Legal Designation and Address of Surety)  
authorized to do business of surety in the State of Nevada, as Surety, hereinafter called "Surety", are held and firmly bound unto the NEVADA TAHOE CONSERVATION DISTRICT, a political subdivision of the State of Nevada, as Obligee, hereinafter called "NTCD", for the use and benefit of claimants supplying labor or materials to the Principal or to any of the Principal's subcontractors in the prosecution of the work provided for in the Contract referred to below in the amount of \_\_\_\_\_ Dollars (\$ \_\_\_\_\_) said sum being 100% of the contract amount payable by the NTCD under the terms of the Contract referred to below, for the payment whereof Principal and Surety bind themselves, their heirs, executors, administrators, successors and assigns, jointly and severally, firmly by these presents.

WHEREAS, Principal has by written agreement dated \_\_\_\_\_, entered into contract with NTCD for **"ZEPHYR COVE WATER QUALITY IMPROVEMENT PROJECT, PHASE 2, ZEPHYR COVE, DOUGLAS COUNTY, NEVADA"** which contract and its plans and specifications are attached hereto and by reference made a part hereof, as if fully and completely set out in full herein, and is hereinafter referred to as the "Contract".

NOW, THEREFORE, THE CONDITIONS OF THIS OBLIGATION ARE SUCH that, if Principal shall promptly make payment to all claimants as hereinafter defined, for all labor and material used or reasonably required for use in the performance of the Contract, and shall save and hold harmless and indemnify NTCD from and against any and all claims and demands of liens for work performed and materials supplied, then this obligation shall be void; otherwise it shall remain in full force and effect.

THIS BOND is executed for the purpose of complying with the laws of the State of Nevada as contained in Chapter 339 of Nevada Revised Statutes and all acts amendatory thereof and supplemental thereto, and this Bond shall inure to the benefit of any and all persons who perform labor upon or furnish materials to be used in or furnish appliances, teams or power contributing to the work described in said contract, in accordance with provisions of Chapter 339 of Nevada Revised Statutes.

Any suit or action brought on this bond shall be maintained in accordance with provisions as set forth in Chapter 339 of NRS, and all acts amendatory thereof and supplemental to.

IN WITNESS WHEREOF, the above bounden Principal and the above bounden Surety have hereunto set their hands and seal, this \_\_\_\_\_ day of \_\_\_\_\_, \_\_\_\_.

PRINCIPAL: \_\_\_\_\_

By: \_\_\_\_\_

(Note: Signature to be notarized)

Type: \_\_\_\_\_

Title: \_\_\_\_\_

State of Nevada Contractor's License #  
\_\_\_\_\_

Subscribed and sworn to before me this  
\_\_\_\_\_ day of \_\_\_\_\_, \_\_\_\_.

\_\_\_\_\_  
Notary Public

Surety:

\_\_\_\_\_  
Name of Surety

By: \_\_\_\_\_

(Note: Signature to be Notarized)

Type: \_\_\_\_\_

Attorney-in-Fact

Amount of Bond Premium (to be filled in by the Surety Company):

\$ \_\_\_\_\_

Subscribed and sworn before me this \_\_\_\_\_ day of \_\_\_\_\_, \_\_\_\_.

\_\_\_\_\_  
Notary Public

Surety's Licensed Nevada Agent:

\_\_\_\_\_  
Company Name

\_\_\_\_\_  
Address

\_\_\_\_\_  
Telephone

By: \_\_\_\_\_

(Note: Signature to be Notarized)

Type: \_\_\_\_\_

Bond No. \_\_\_\_\_

Subscribed and sworn to before me this \_\_\_\_\_ day of \_\_\_\_\_, \_\_\_\_.

\_\_\_\_\_  
Notary Public

**PERFORMANCE AND COMPLETION BOND**  
**FOR PUBLIC WORKS REQUIRED PURSUANT TO NRS CHAPTER 339**

KNOW ALL MEN BY THESE PRESENTS: That \_\_\_\_\_

\_\_\_\_\_  
(Name and Address [or legal description] of Contractor)

As Principal, hereinafter called "Principal", and \_\_\_\_\_

\_\_\_\_\_  
(Legal Designation and Address of Surety)

authorized to do business of surety in the State of Nevada, as Surety, hereinafter called "Surety", are held and firmly bound unto the NEVADA TAHOE CONSERVATION DISTRICT, a political subdivision of the State of Nevada, as Obligee, hereinafter called "NTCD", in the amount of \_\_\_\_\_ Dollars (\$\_\_\_\_\_) said sum being 100% of the contract amount payable by the NTCD under the terms of the Contract referred to below, for the payment whereof Principal and Surety bind themselves, their heirs, executors, administrators, successors and assigns, jointly and severally, firmly by these presents.

WHEREAS, Principal has by written agreement dated \_\_\_\_\_, entered into contract with NTCD for **"ZEPHYR COVE WATER QUALITY IMPROVEMENT PROJECT, PHASE 2, ZEPHYR COVE, DOUGLAS COUNTY, NEVADA"** which contract and its plans and specifications are attached hereto and by reference made a part hereof, as if fully and completely set out in full herein, and is hereinafter referred to as the "Contract"; and

WHEREAS, said Principal is required by the Nevada Revised Statutes 339.025, and all acts amendatory thereof and supplemental thereto, to furnish a bond in connection with said Contract guaranteeing the faithful performance thereof; and

WHEREAS, the Principal under the terms of the Contract agrees to replace and/or repair without cost to the NTCD any damage or imperfections due to faulty labor or materials incorporated in said work, including the landscaping, for a period of one (1) year, from and after the date of completion and acceptance by NTCD of the work contracted to be performed.

NOW, THEREFORE, THE CONDITIONS OF THIS OBLIGATION ARE SUCH that, if Principal shall well and truly perform and complete in all its parts of the work described in said Contract within the time and in the manner therein specified and shall, for a period of one (1) year from the date of the work contracted to be performed is completed and accepted by NTCD, replace and repair any and all defects arising in said work, whether resulting from defective material or workmanship, and shall also observe, perform, fulfill, and keep all and every covenant and agreement in said Contract on the part of the Principal to be kept, performed and complied with within the time and manner therein specified and shall truly and fully comply with all guarantees required in said Contract, then this obligation shall become null and void, otherwise it shall remain in full force and effect.

And the said Surety, for value received, hereby stipulates and agrees, if requested to do so by the NTCD, to perform and fully complete the work mentioned and described in said Contract, pursuant to the terms, conditions and covenants thereof, if for any cause, said Principal fails or neglects to so perform and fully complete said work; the said Surety further agrees to commence said work to full completion within twenty (20) days after notice thereof from the NTCD, and to fully complete the same with all due diligence and in accordance with the plans and specifications.

Further, Surety for value received, hereby stipulates and agrees that no prepayment or delay in payment and no change, extension, addition or alteration of the work or any provision of the Contract or in the plans, profiles, detailed drawings, specifications, and no extension of time and no forbearance on the part of the NTCD shall operate to release or exonerate the Surety upon this bond, and consent thereto without notice to or consent by Surety is hereby given, and Surety hereby waives provisions of any law relating thereto. It is expressly agreed and understood that this bond is made and executed contemporaneously with the Contract above mentioned, and in consideration of the covenants and agreements therein made and entered into on the part of the NTCD; and that the due execution and delivery hereof is condition precedent to liability on the part of the NTCD, on said above mentioned Contract. It is further understood and agreed that this bond is

made in compliance with NRS 339.025 and all acts amendatory thereof and supplemental thereto; and that all benefits therein set forth inure to the benefits of the NTCD.

IN WITNESS WHEREOF, the above bounden Principal and the above bounden Surety have hereunto set their hands and seal, this \_\_\_\_\_ day of \_\_\_\_\_, \_\_\_\_.

PRINCIPAL: \_\_\_\_\_

By: \_\_\_\_\_  
(Note: Signature to be Notarized)

Type: \_\_\_\_\_

Title: \_\_\_\_\_

State of Nevada Contractor's License #  
\_\_\_\_\_

Subscribed and sworn to before me this  
\_\_\_\_\_ day of \_\_\_\_\_, \_\_\_\_.

\_\_\_\_\_  
Notary Public

Surety:

\_\_\_\_\_  
Name of Surety

By: \_\_\_\_\_  
(Note: Signature to be Notarized)

Type: \_\_\_\_\_

Attorney-in-Fact

Amount of Bond Premium (to be filled in by the Surety Company):

\$ \_\_\_\_\_

Subscribed and sworn before me this \_\_\_\_\_ day of \_\_\_\_\_, \_\_\_\_.

\_\_\_\_\_  
Notary Public

Surety's Licensed Nevada Agent:

\_\_\_\_\_  
Company Name

\_\_\_\_\_  
Address

\_\_\_\_\_  
Telephone

By: \_\_\_\_\_  
(Note: Signature to be Notarized)

Type: \_\_\_\_\_

Bond No. \_\_\_\_\_

Subscribed and sworn to before me this \_\_\_\_\_ day of \_\_\_\_\_, \_\_\_\_.

\_\_\_\_\_  
Notary Public

# **Exhibit C**

## **2016/2017 PREVAILING WAGE RATES For DOUGLAS COUNTY**

**Shall be  
Obtained at**

**[http://labor.nv.gov/uploadedFiles/labornvgov/content/PrevailingWage/DOUGLAS\(2\).pdf](http://labor.nv.gov/uploadedFiles/labornvgov/content/PrevailingWage/DOUGLAS(2).pdf)**

**By Contractor for utilization**

Hard copies or questions call the Nevada Labor Commission @ 775-687-6409

DATE OF DETERMINATION: October 1, 2016

APPLICABLE FOR PUBLIC WORKS PROJECTS BID/AWARDED OCTOBER 1, 2016  
THROUGH SEPTEMBER 30, 2017\*

\*Pursuant to NAC 338.040(3), "After a contract has been awarded, the prevailing rates of wages in effect at the time of the opening of bids remain in effect for the duration of the project."

**As Amendments/Addenda are made to the wage rates, such will be posted to sites of the respective counties. Please review regularly for any amendments posted or contact our offices directly for further assistance with any amendments to the rates.**



# **Exhibit D**

## **Permits**

**U.S. DEPARTMENT OF AGRICULTURE  
FOREST SERVICE  
AMENDMENT  
FOR  
SPECIAL USE AUTHORIZATION TOI102101  
Amendment number: 2**

**CONDITIONS**

**CONDITION #1:** Final construction and revegetation plans for the project area and temporary staging/access areas must be submitted and approved by the Forest Service prior to construction commencement.

**CONDITION #2:** Information on each tree to be removed (dbh, species, location) must be submitted and approved. A tree removal permit must be issued before trees can be removed.

**CONDITION #3:** All trees in the construction area that are not to be removed must be protected with wood board tree protection. Roots must be avoided when possible.

**CONDITION #4:** Dark-colored concrete and indigenous rock in a variety of sizes must be used in the construction of the headwalls, channels and basins.

**CONDITION #5:** The edges of the basins and channels must be undulating to minimize the linear character of these features.

**CONDITION #6:** Metal used in construction must be treated to reduce reflective or glare-producing impacts.

**CONDITION #7:** Construction cannot take place between June 15 and Labor Day.

**BID SCHEDULE**


**ZEPHYR COVE WATER QUALITY IMPROVEMENT PROJECT, PHASE 2**

BASE BID: Zephyr Cove Water Quality Improvement Project, Phase 2 construction per bid items. All items not covered by in the Plans, Special Provisions, and Special Technical Provisions but are necessary for completion of the project are incidentals to the listed Bid Items.

<b>Item No.</b>	<b>Description</b>	<b>Unit</b>	<b>Quantity</b>	<b>Unit Cost</b>	<b>Total Cost</b>
1	Mobilization/Demobilization	LS	1	\$	\$
2	Staging and Storage	LS	1	\$	\$
3	Temporary Erosion Control	LS	1	\$	\$
4	Traffic Control	LS	1	\$	\$
5	Tree Removal	EA	15	\$	\$
6	Clearing and Grubbing	LS	1	\$	\$
7	Remove Existing Improvements	LS	1	\$	\$
8	Protect or Replace Existing Trench Drains	LF	101	\$	\$
9	14" HDPE Storm Drain Pipe	LF	962	\$	\$
10	NDOT Type 1 Modified Manholes	EA	2	\$	\$
11	Drainage Inlet Weir Retrofit	EA	1	\$	\$
12	Basin Earthwork	LS	1	\$	\$
13	Rock Dissapator	EA	1	\$	\$
14	Basin Outlet Structure with 18" CMP	EA	1	\$	\$
15	18" HDPE Storm Drain Pipe	LF	23	\$	\$
16	Church Street Manhole	EA	1	\$	\$
17	Flat Top Rock Channel Repair	SF	275	\$	\$
18	Repair Eroded Sand Channels	SF	200	\$	\$
19	Rock Bowl & Rock Lined Channel Repair	SF	120	\$	\$
20	Vertical Curb	LF	14	\$	\$
21	Paver Repair	LS	1	\$	\$
22	Install Split Rail Fence	LF	250	\$	\$
23	Install or Repair Wooden Fence	LF	130	\$	\$
24	Revegetation	SF	10,000	\$	\$


BASE BID TOTAL (in numerals) \_\_\_\_\_

BASE BID TOTAL (in words) \_\_\_\_\_

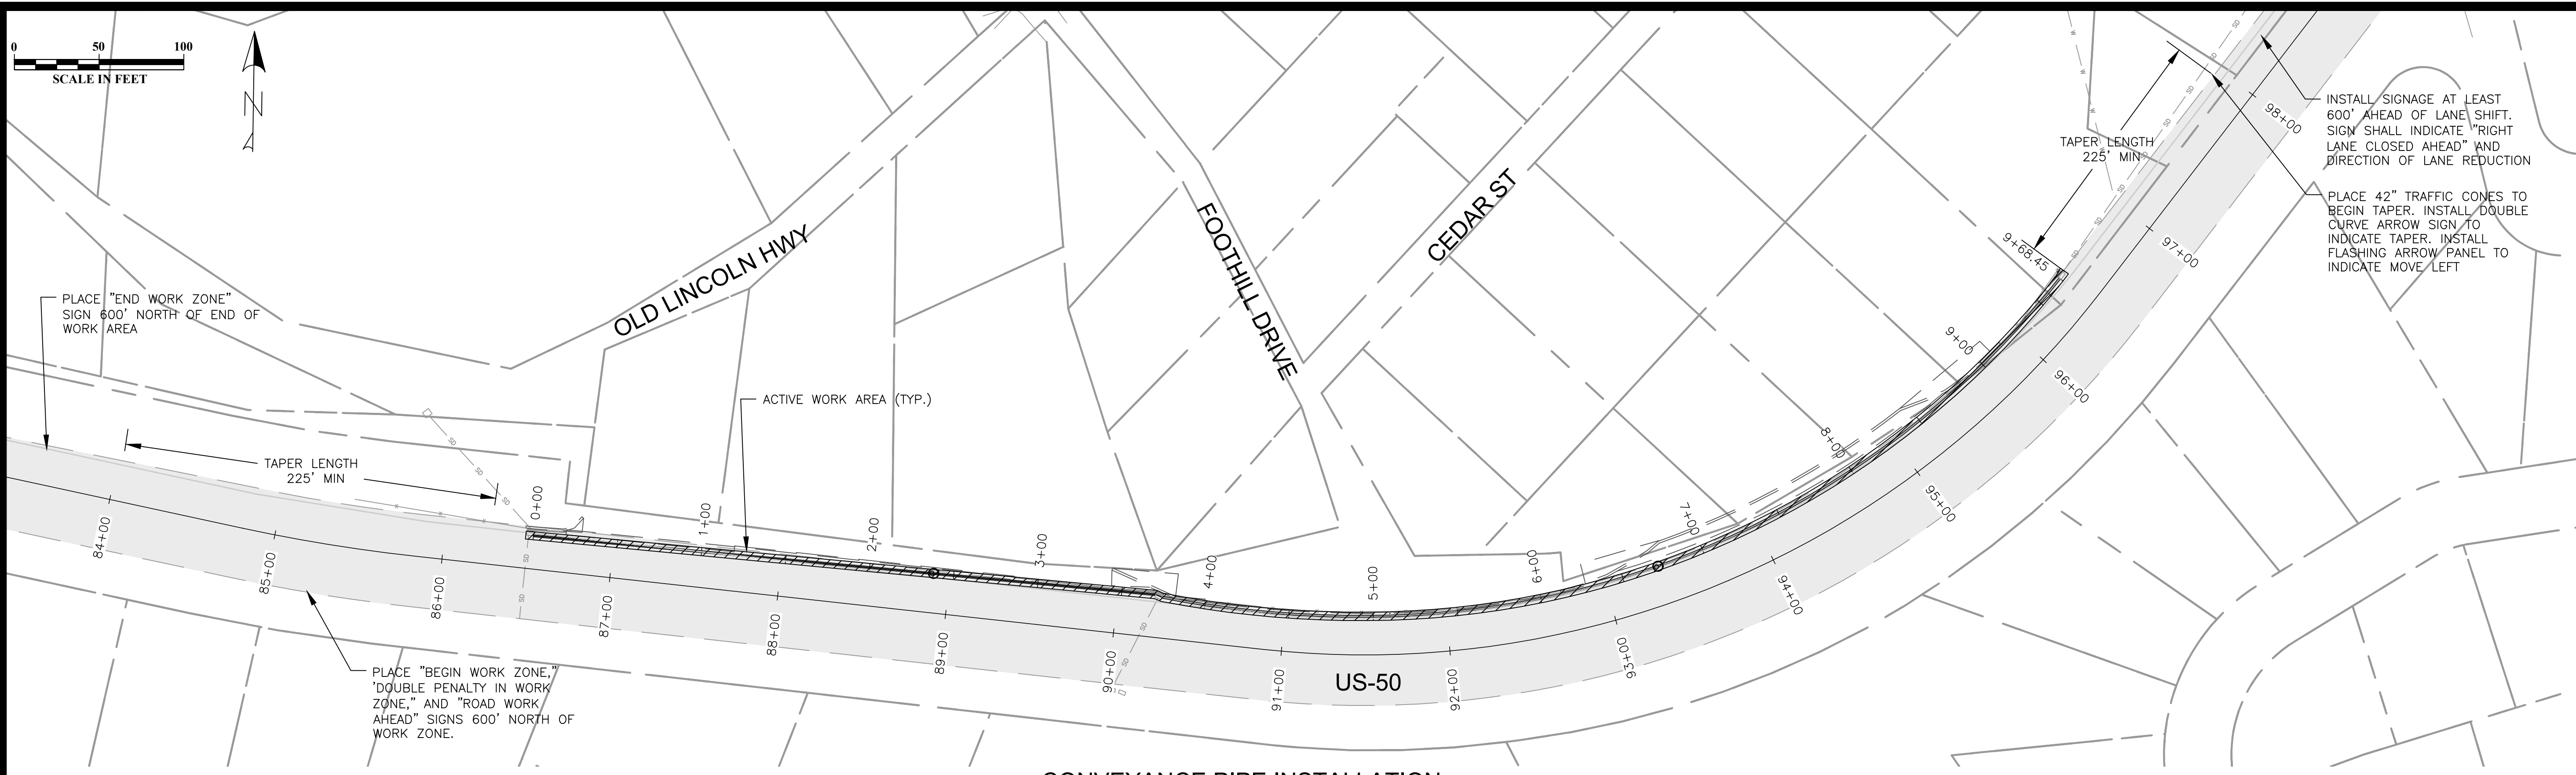

**CONVEYANCE PIPE INSTALLATION**

SCALE: 1"=50'

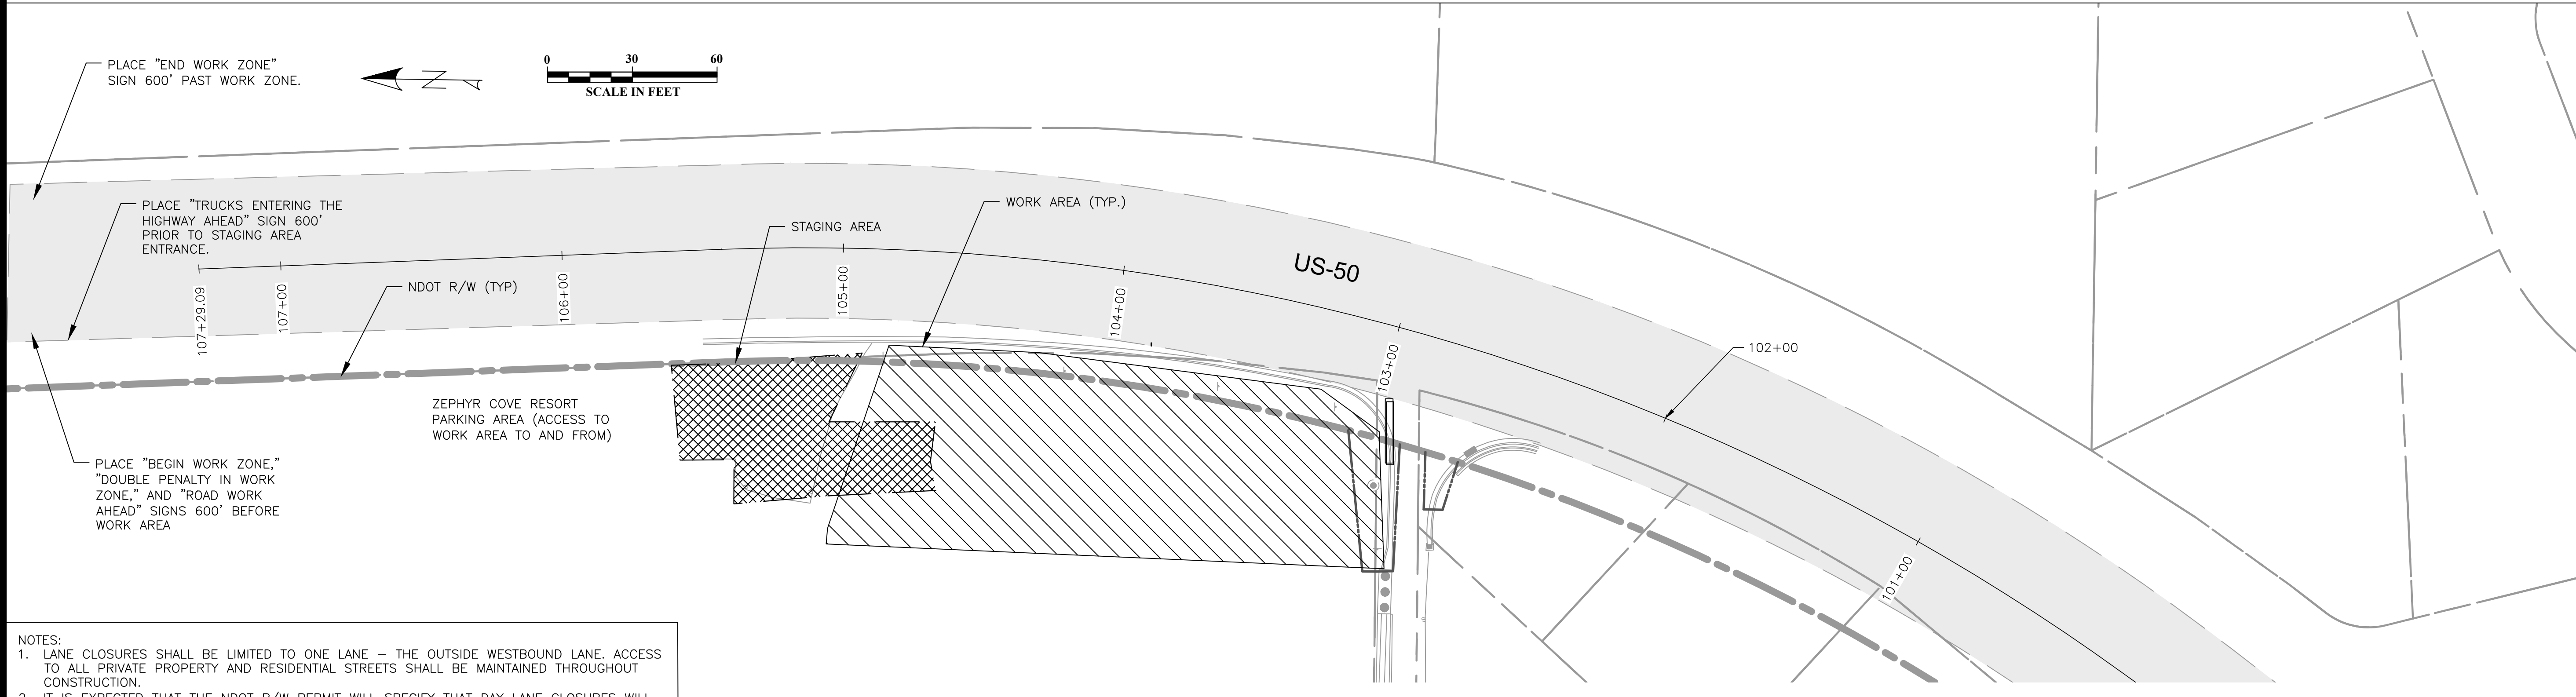

**BASIN CONSTRUCTION**

SCALE: 1" = 30'

- NOTES:**
1. LANE CLOSURES SHALL BE LIMITED TO ONE LANE – THE OUTSIDE WESTBOUND LANE. ACCESS TO ALL PRIVATE PROPERTY AND RESIDENTIAL STREETS SHALL BE MAINTAINED THROUGHOUT CONSTRUCTION.
  2. IT IS EXPECTED THAT THE NDOT R/W PERMIT WILL SPECIFY THAT DAY LANE CLOSURES WILL ONLY BE ALLOWED THROUGH MAY 25TH. NO WORK IN THE NDOT R/W IS ALLOWED DURING HOLIDAY WEEKENDS ± 1 DAY (MAY 26–MAY 30). STARTING MAY 31, ONLY NIGHT WORK WILL BE ALLOWED WITHIN THE US-50 R/W.
  3. THESE PLANS HAVE BEEN PREPARED AS A GUIDE TO THE CONTRACTOR TO AID IN THE PLANNING AND PREPARATION OF A COMPLETE TRAFFIC CONTROL PLAN. THE SIGNING FOR TRAFFIC CONTROL SHOWN ARE TYPICAL FOR ALL TRAFFIC CONTROLS THE CONTRACTOR PROPOSES TO IMPLEMENT. THE CONTRACTOR'S TRAFFIC CONTROL PLAN SHALL INCLUDE DETAIL ON ALL ITEMS OF WORK WHICH WILL REQUIRE ALTERATIONS OF EXISTING TRAFFIC PATTERNS INCLUDING FLAGGERS, LANE CLOSURES, AND SIGNS, AS APPLICABLE.
  4. MINIMUM SPACING BETWEEN DEVICES SUCH AS TRAFFIC CONES AND TRAFFIC DRUMS SHALL BE 45' AS SPECIFIED IN THE NDOT STANDARD SPECIFICATIONS FOR ROAD AND BRIDGE CONSTRUCTION.
  5. MINIMUM DEVICE SPACING, BUFFER LENGTHS, AND TAPER LENGTHS MAY BE MODIFIED IF THE MODIFICATIONS CONFORM TO THE NDOT STANDARD SPECIFICATIONS FOR ROAD AND BRIDGE CONSTRUCTION AND IF APPROVED BY THE ENGINEER.
  6. THE CONTRACTOR'S TRAFFIC CONTROL PLAN SHALL INCLUDE SIGNAGE FOR TRAFFIC CONTROL RELATED TO TRUCKS ENTERING FROM THE PROJECT AND STAGING AREA.

INSTALL SIGNAGE AT LEAST 600' AHEAD OF LANE SHIFT. SIGN SHALL INDICATE "RIGHT LANE CLOSED AHEAD" AND "DIRECTION OF LANE REDUCTION"

PLACE 42" TRAFFIC CONES TO BEGIN TAPER. INSTALL DOUBLE CURVE ARROW SIGN TO INDICATE TAPER. INSTALL FLASHING ARROW PANEL TO INDICATE MOVE LEFT

PLACE "BEGIN WORK ZONE," "DOUBLE PENALTY IN WORK ZONE," AND "ROAD WORK AHEAD" SIGNS 600' NORTH OF WORK ZONE.

PLACE "END WORK ZONE" SIGN 600' NORTH OF END OF WORK AREA

PLACE "END WORK ZONE" SIGN 600' PAST WORK ZONE.

PLACE "TRUCKS ENTERING THE HIGHWAY AHEAD" SIGN 600' PRIOR TO STAGING AREA ENTRANCE.

PLACE "BEGIN WORK ZONE," "DOUBLE PENALTY IN WORK ZONE," AND "ROAD WORK AHEAD" SIGNS 600' BEFORE WORK AREA



**TRAFFIC CONTROL PLAN  
ZEPHYR COVE WATER QUALITY  
IMPROVEMENT PROJECT, PHASE 2**

BAR IS ONE INCH ON ORIGINAL DRAWING. ADJUST SCALES FOR REDUCED PLOTS



DESIGNED/DRAWN	MCK/MCK
CHECKED	MBG
DATE	3/2017
SCALE	AS SHOWN
PROJECT	ZC WQIP