

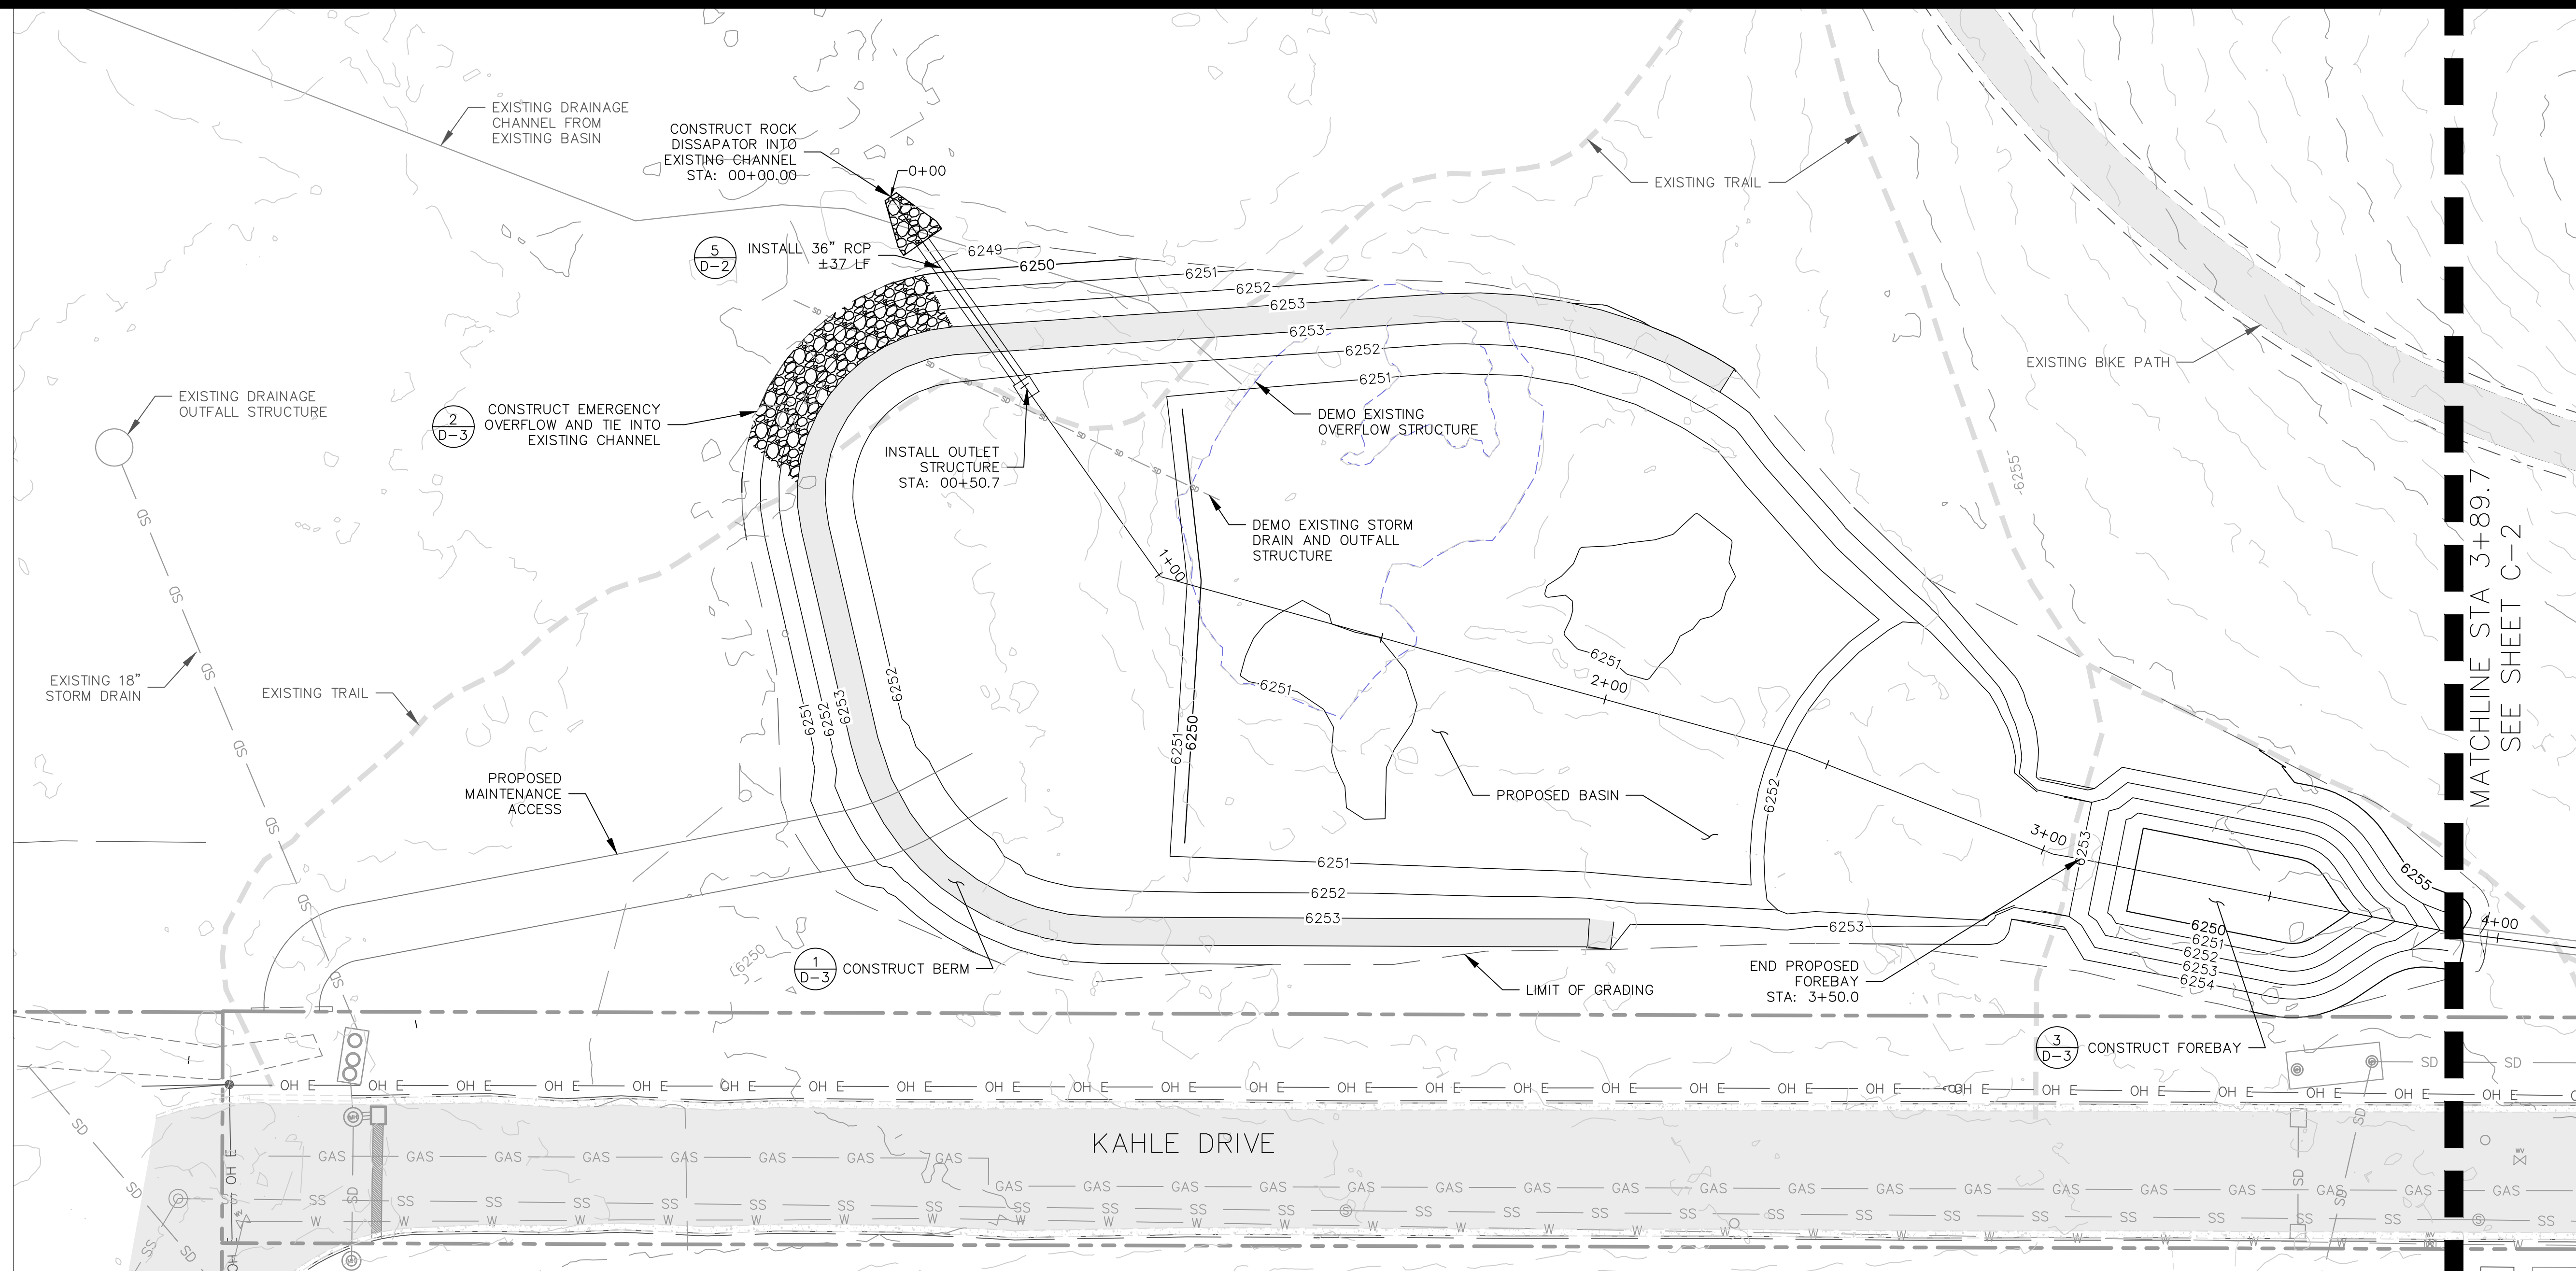


PLAN & PROFILE
KAHLE WATER QUALITY BASIN
IMPLEMENTATION

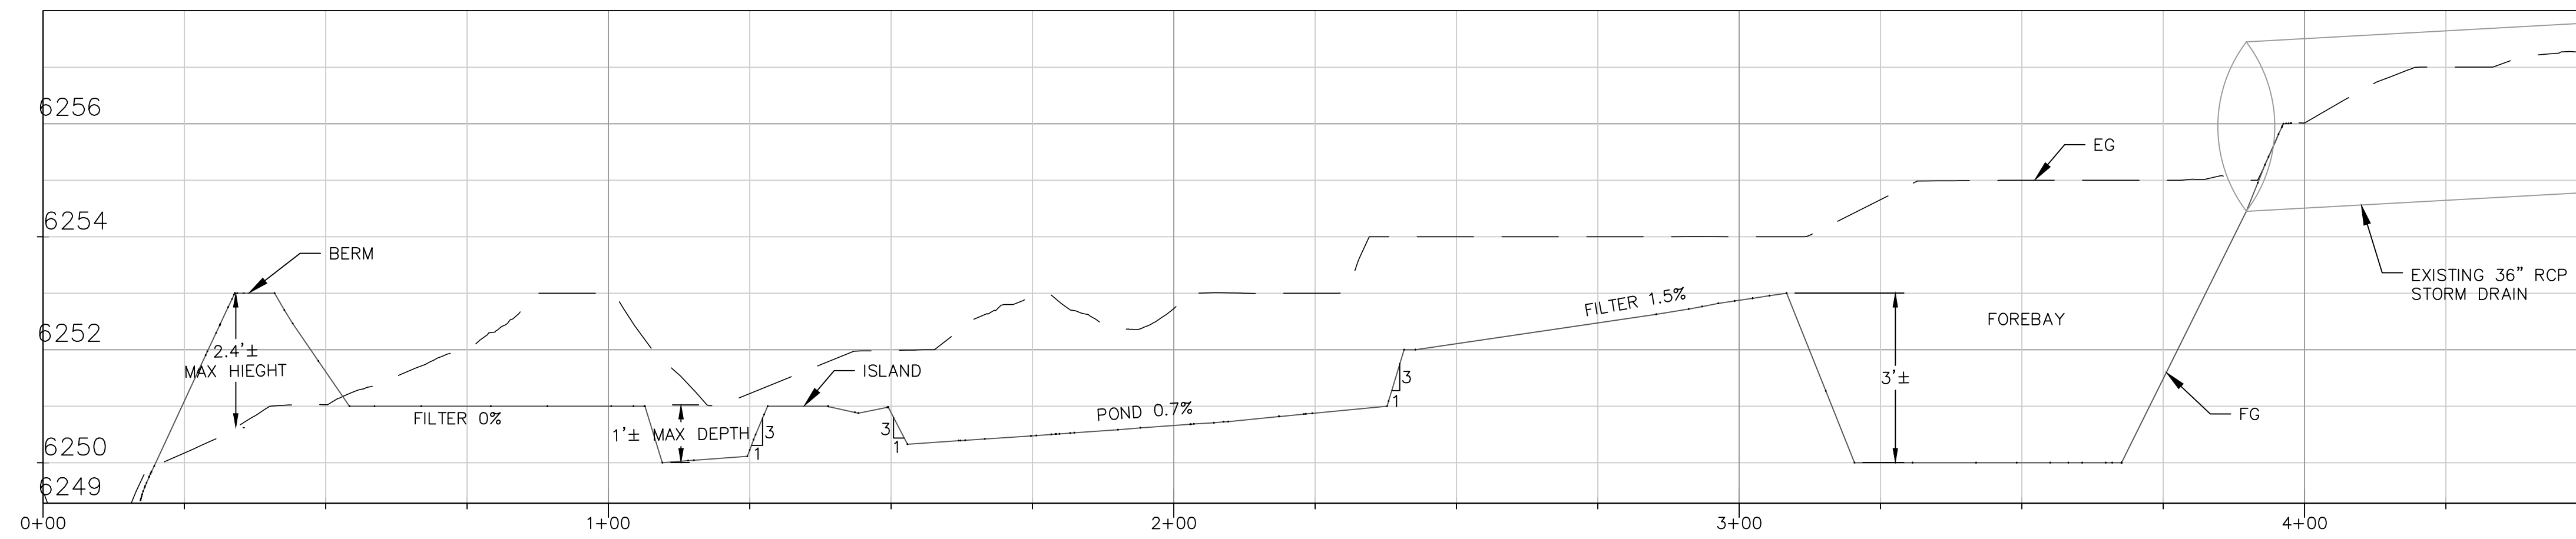

PLAN
SCALE 1"=20'

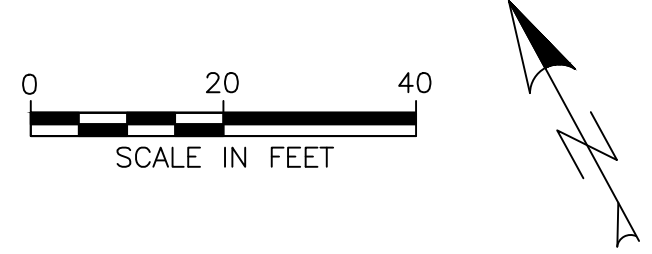

PROFILE
HORIZ SCALE 1"=20', VERT SCALE 1" = 2'

50% DESIGN PLANS
NOT FOR CONSTRUCTION

DESIGNED/DRAWN	CFW/MBG
CHECKED	MCK
DATE	JAN 2018
SCALE	AS SHOWN
PROJECT	KB
SHEET	C-1